


INDEX OF DRAWINGS	
PLATE	TITLE
0.1	COVER, INDEX
0.2	FRONT ELEVATION
1	GROUND PLAN
2	CENTER LINE SECTION

Oedipus The King

 

1 Front Elevation
scale: 3/8"=1'-0"

Director:
Bob McGrath

Scenic Designer:
Kristen Morgan

Technical Director (ext.):
Jason Wadecki

Theatre:
FAIC
Proscenium Theater

Drawing:
Front Elevation

Drawn By:
Ethan Pervere

File Name:
IOEDIPUS_22_9_22
EP.dwg


Rev Date:
9/22/2022

Plot Date:
9/22/2022

Scale:
3/8"=1'-0"

Plate No:
0.2

LS#	TO PL	PURPOSE
52	35'-9"	
51	35'-1"	
50	34'-5"	REAR PROJECTORS
49	33'-9"	
48	33'-1"	
47	32'-5"	
46	31'-9"	
45	31'-1"	
44	30'-5"	
43	29'-9"	
42	29'-1"	
41	28'-5"	5TH ELECTRIC
40	27'-9"	
39	27'-1"	
38	26'-5"	BLACK R.P.
37	25'-9"	TRAVELLER
36	25'-1"	
35	24'-5"	
34	23'-9"	
33	23'-1"	
32	22'-5"	4TH ELECTRIC
31	21'-9"	
30	21'-1"	
29	20'-5"	
28	19'-9"	
27	19'-1"	
26	18'-5"	
25	17'-9"	
24	17'-1"	3RD ELECTRIC
23	16'-5"	
22	15'-9"	BLACK SCRIM 2
21	15'-1"	
20	14'-5"	
19	13'-9"	
18	13'-1"	
17	12'-5"	
16	11'-9"	2ND ELECTRIC
15	11'-1"	
14	10'-5"	
13	9'-9"	
12	9'-1"	
11	8'-5"	
10	7'-9"	
9	7'-1"	FRONT PROJECTORS
8	6'-5"	
7	5'-9"	
6	5'-1"	1ST ELECTRIC
5	4'-5"	
4	3'-9"	
3	3'-1"	BLACK SCRIM 1
2	2'-5"	
1	1'-9"	MAIN CURTAIN
LS#	TO PL	PURPOSE

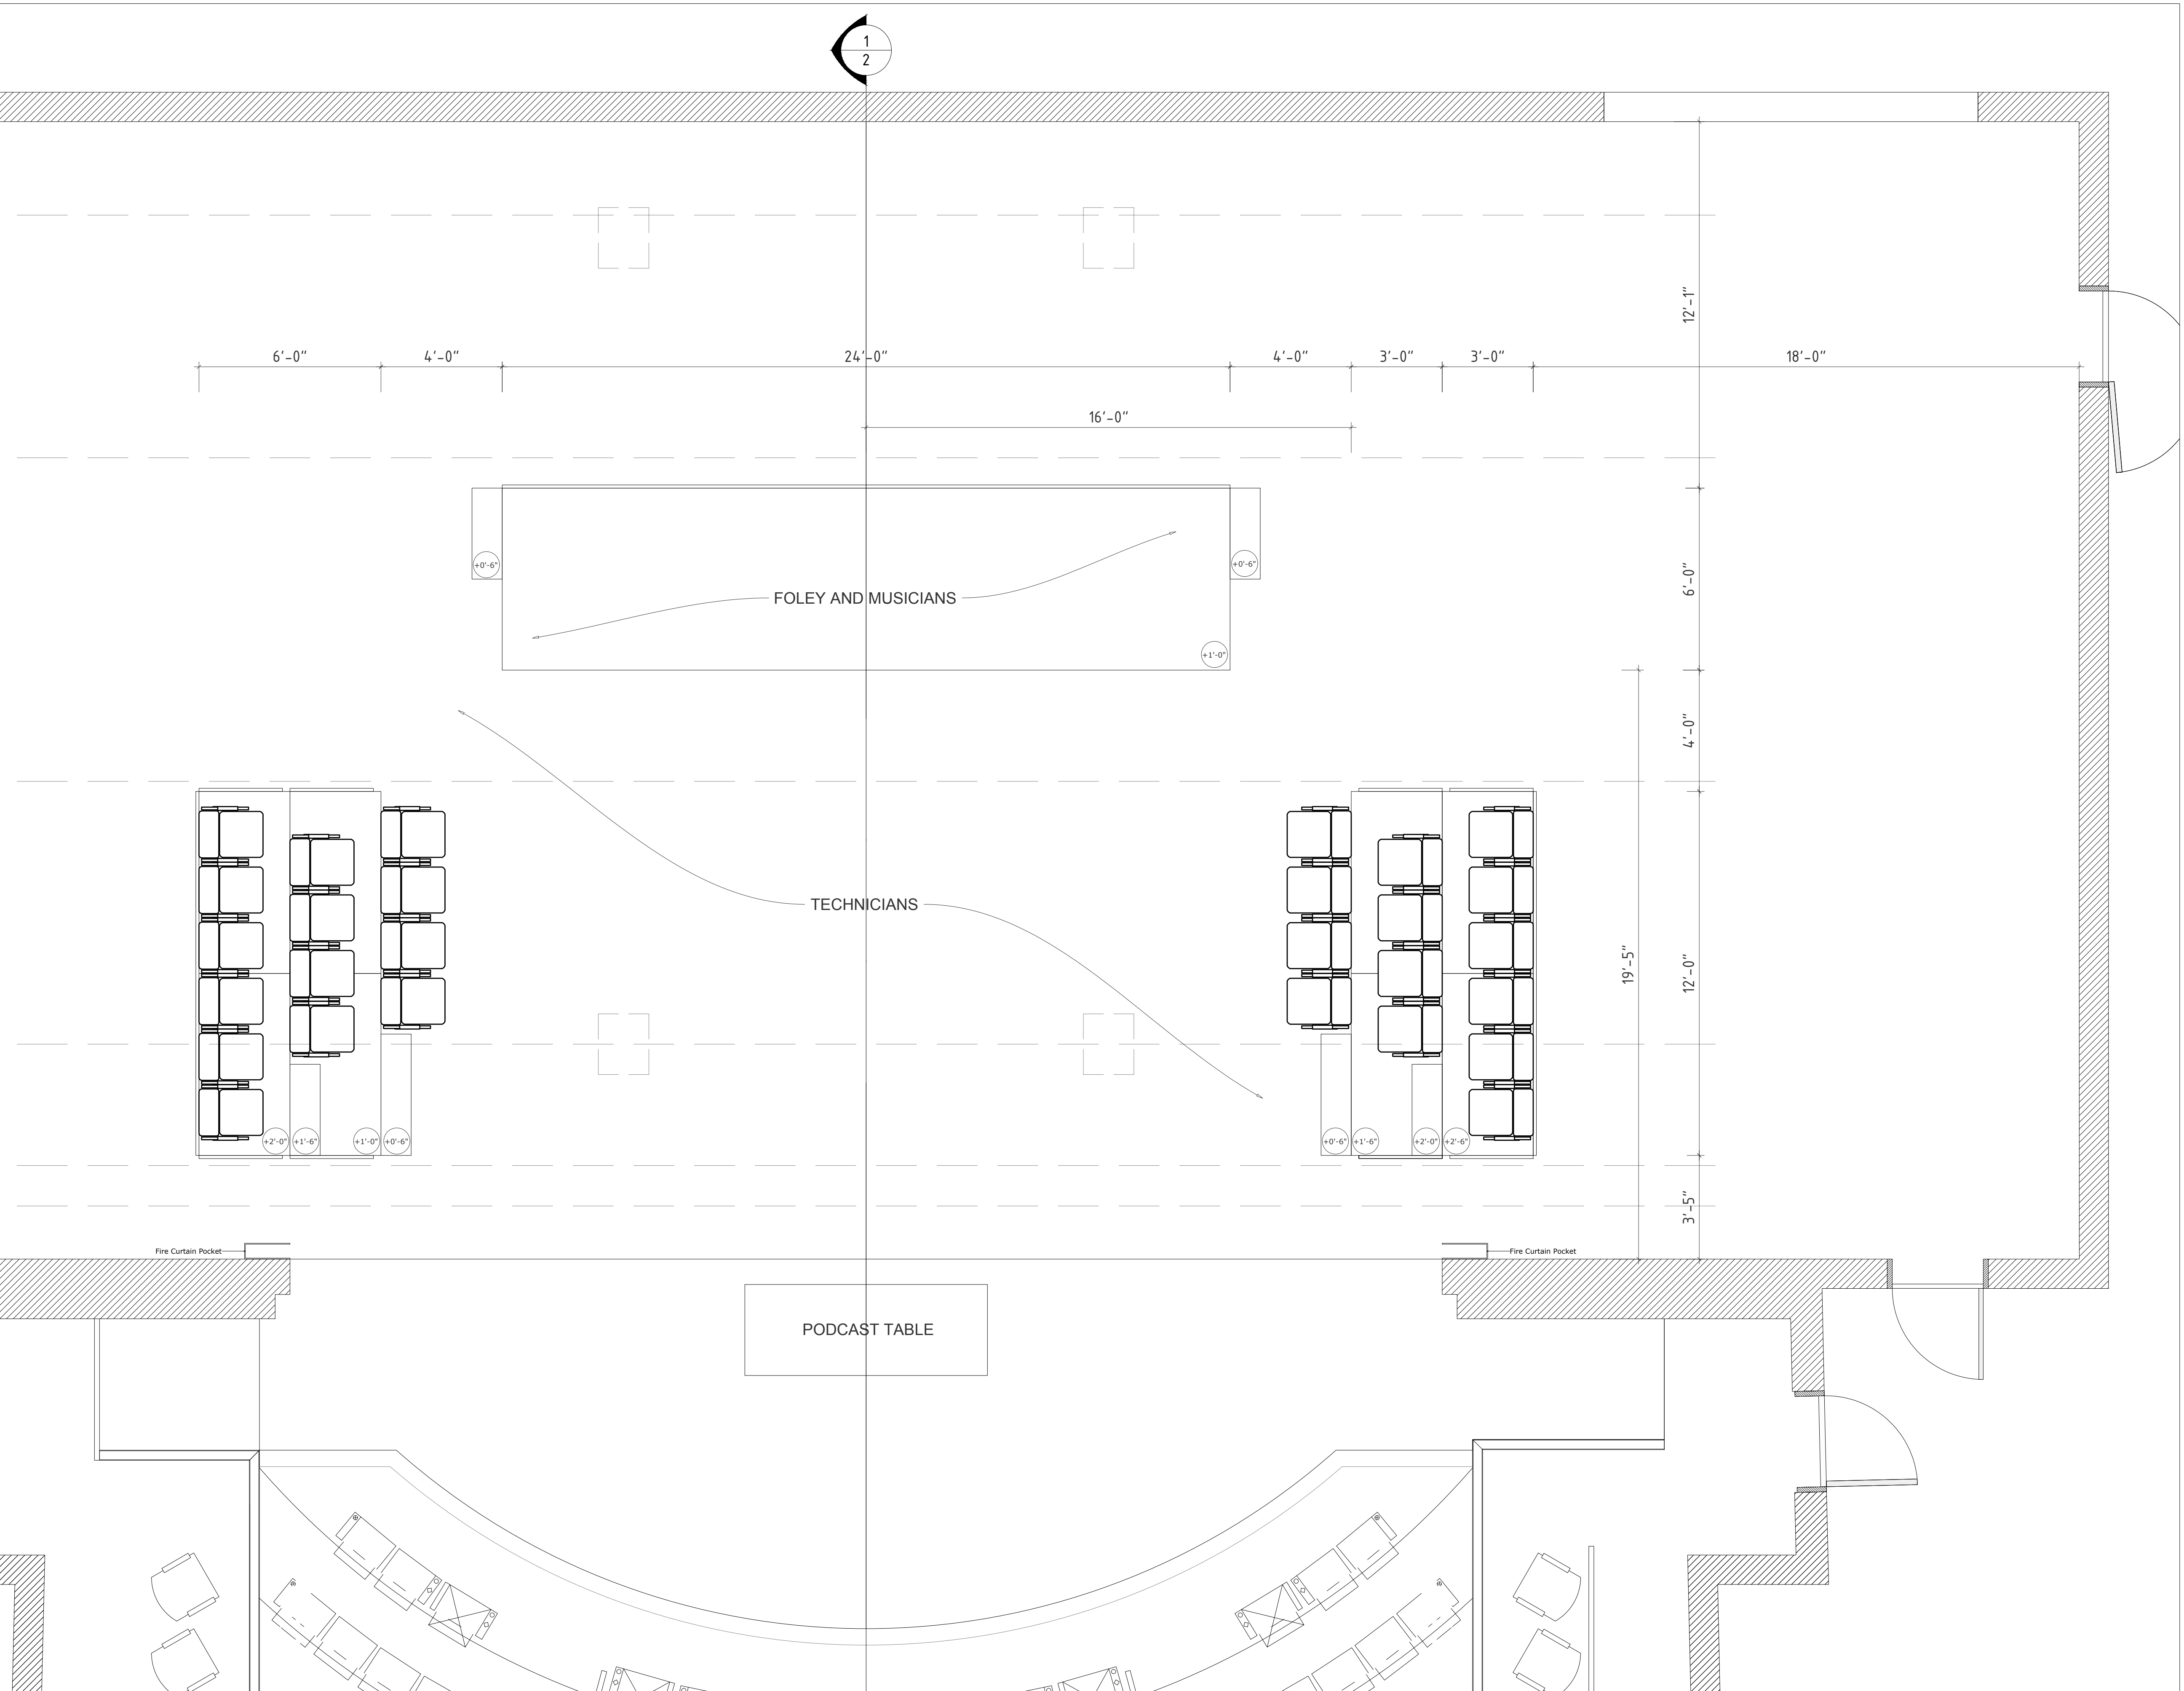


NOTE: ARRANGEMENT OF TECHNICIANS AND MUSICIANS ARE SUBJECT TO CHANGE DURING THE REHEARSAL PROCESS.

NOTE: SIDE PLATFORMS USED ARE FROM THE DELMONTE STUDIO THEATER.

Oedipus The King

Director:	Bob McGrath
Technical Designer:	Kristen Morgan
Technical Director (ext.):	Jason Wadecki
Location:	FAIC Prosperium Theater
Plotting:	Ground Plan
Drawn By:	Ethan Pervere
File Name:	IODIPUS_22_9_22 EP.dwg
Issue Date:	9/22/2022
Issue Date:	9/22/2022
Scale:	3/8" = 1' - 0"
Issue No:	

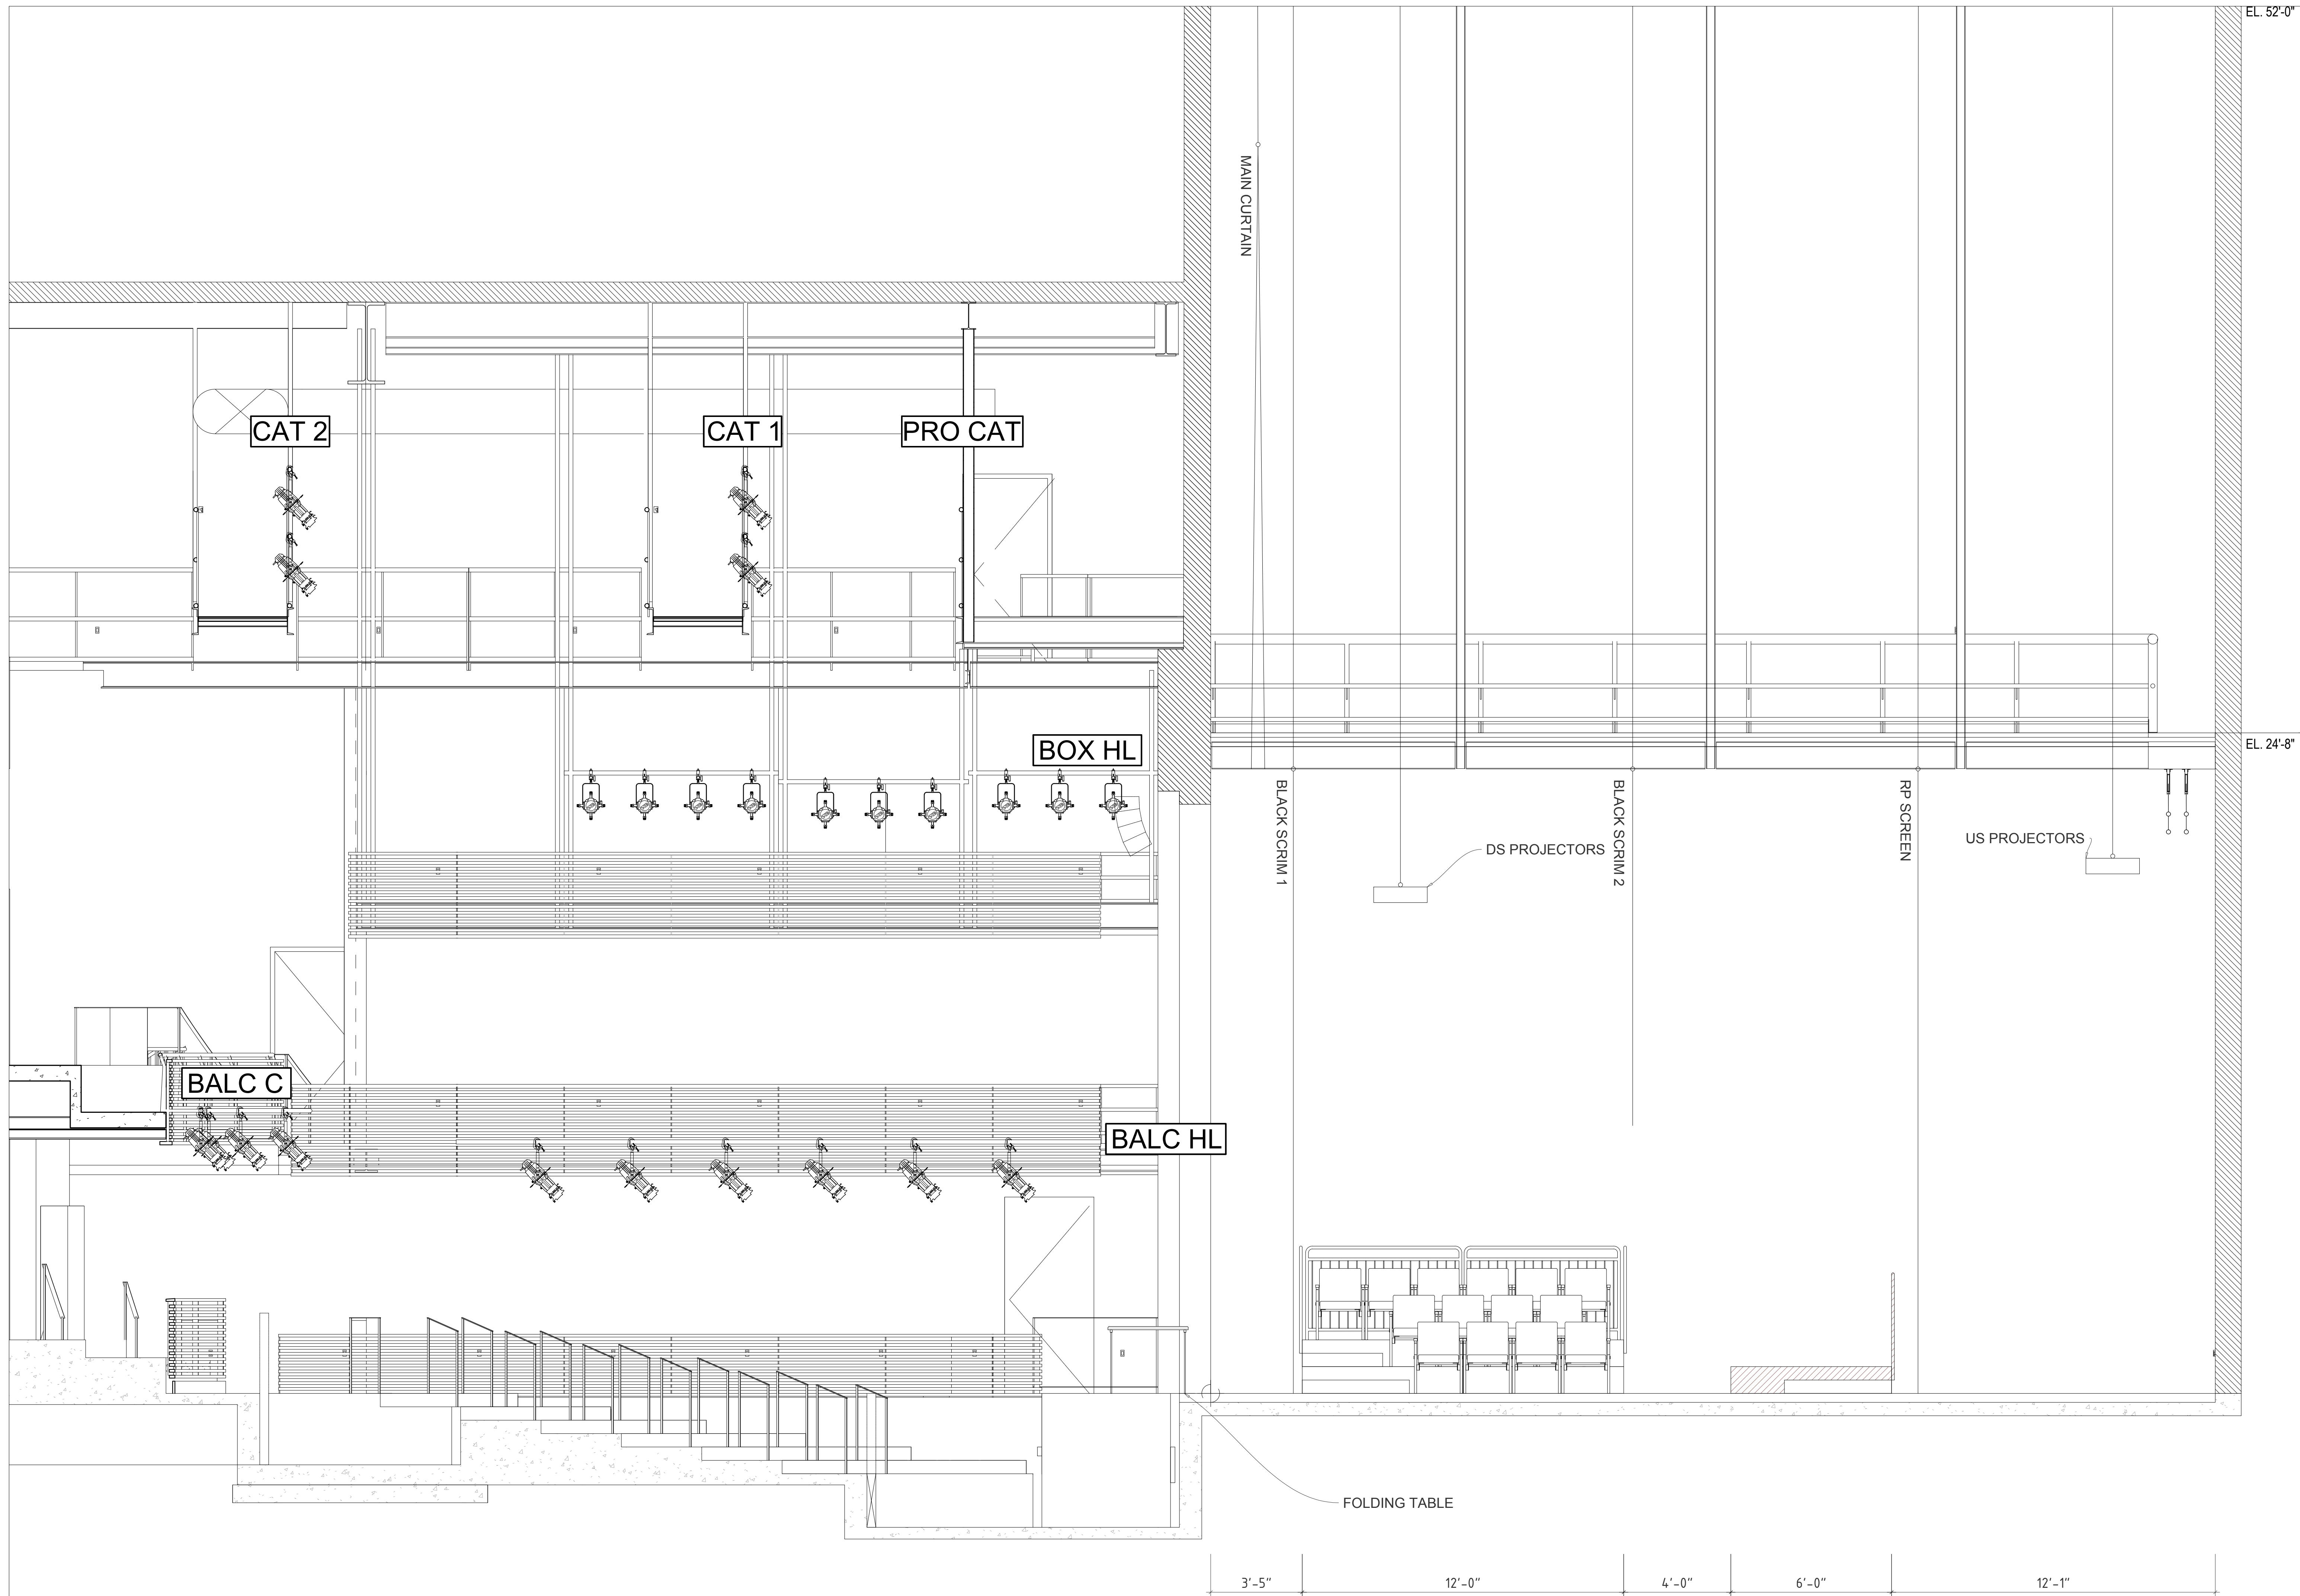

1 Center Line Section
scale: 3/8"=1'-0"

Oedipus The King

Director:	Bob McGrath
Scenic Designer:	Kristen Morgan
Technical Director (ext.):	Jason Wadecki
Theatre:	FAIC Proscenium Theater
Drawing:	Center Line Section
Drawn By:	Ethan Pervere
File Name:	IOEDIPUS_22_9_22 EP.dwg
Rev Date:	9/22/2022
Plot Date:	9/22/2022
Scale:	3/8"=1'-0"
Plate No:	2

